

MATERIALS SHOWN:
 SIMULATED STAINED CEDAR SHAKES
 CLOSED CELL PVC TRIM
 ASPHALT SHINGLE ROOF
 VINYL CLAD WINDOWS WITH SHUTTERS



OPTIONAL BAY
TREATMENT

LARGE COVERED
ENTRY

CARRIAGE HOUSE
STYLE GARAGE
DOORS

VARIED
SHED
DORMERS

CENTER UNITS WITH
COMMON COURT
ENTRY

VARIED ROOF
TREATMENTS

10 FT. OFFSET FROM
CENTER UNITS

CLUSTER A - FRONT VIEW

THE VILLAGE AT BAILEY'S POND
 AMESBURY, MASSACHUSETTS

CLUSTER A - 10 FT OFFSET
 SCHEMATIC DESIGN PACKAGE


SCALE: N.T.S.
 FEBRUARY 26, 2016

DRAWN BY: DSS

A - I



MATERIALS SHOWN:
SIMULATED STAINED CEDAR SHAKES
CLOSED CELL PVC TRIM
ASPHALT SHINGLE ROOF
VINYL CLAD WINDOWS WITH SHUTTERS

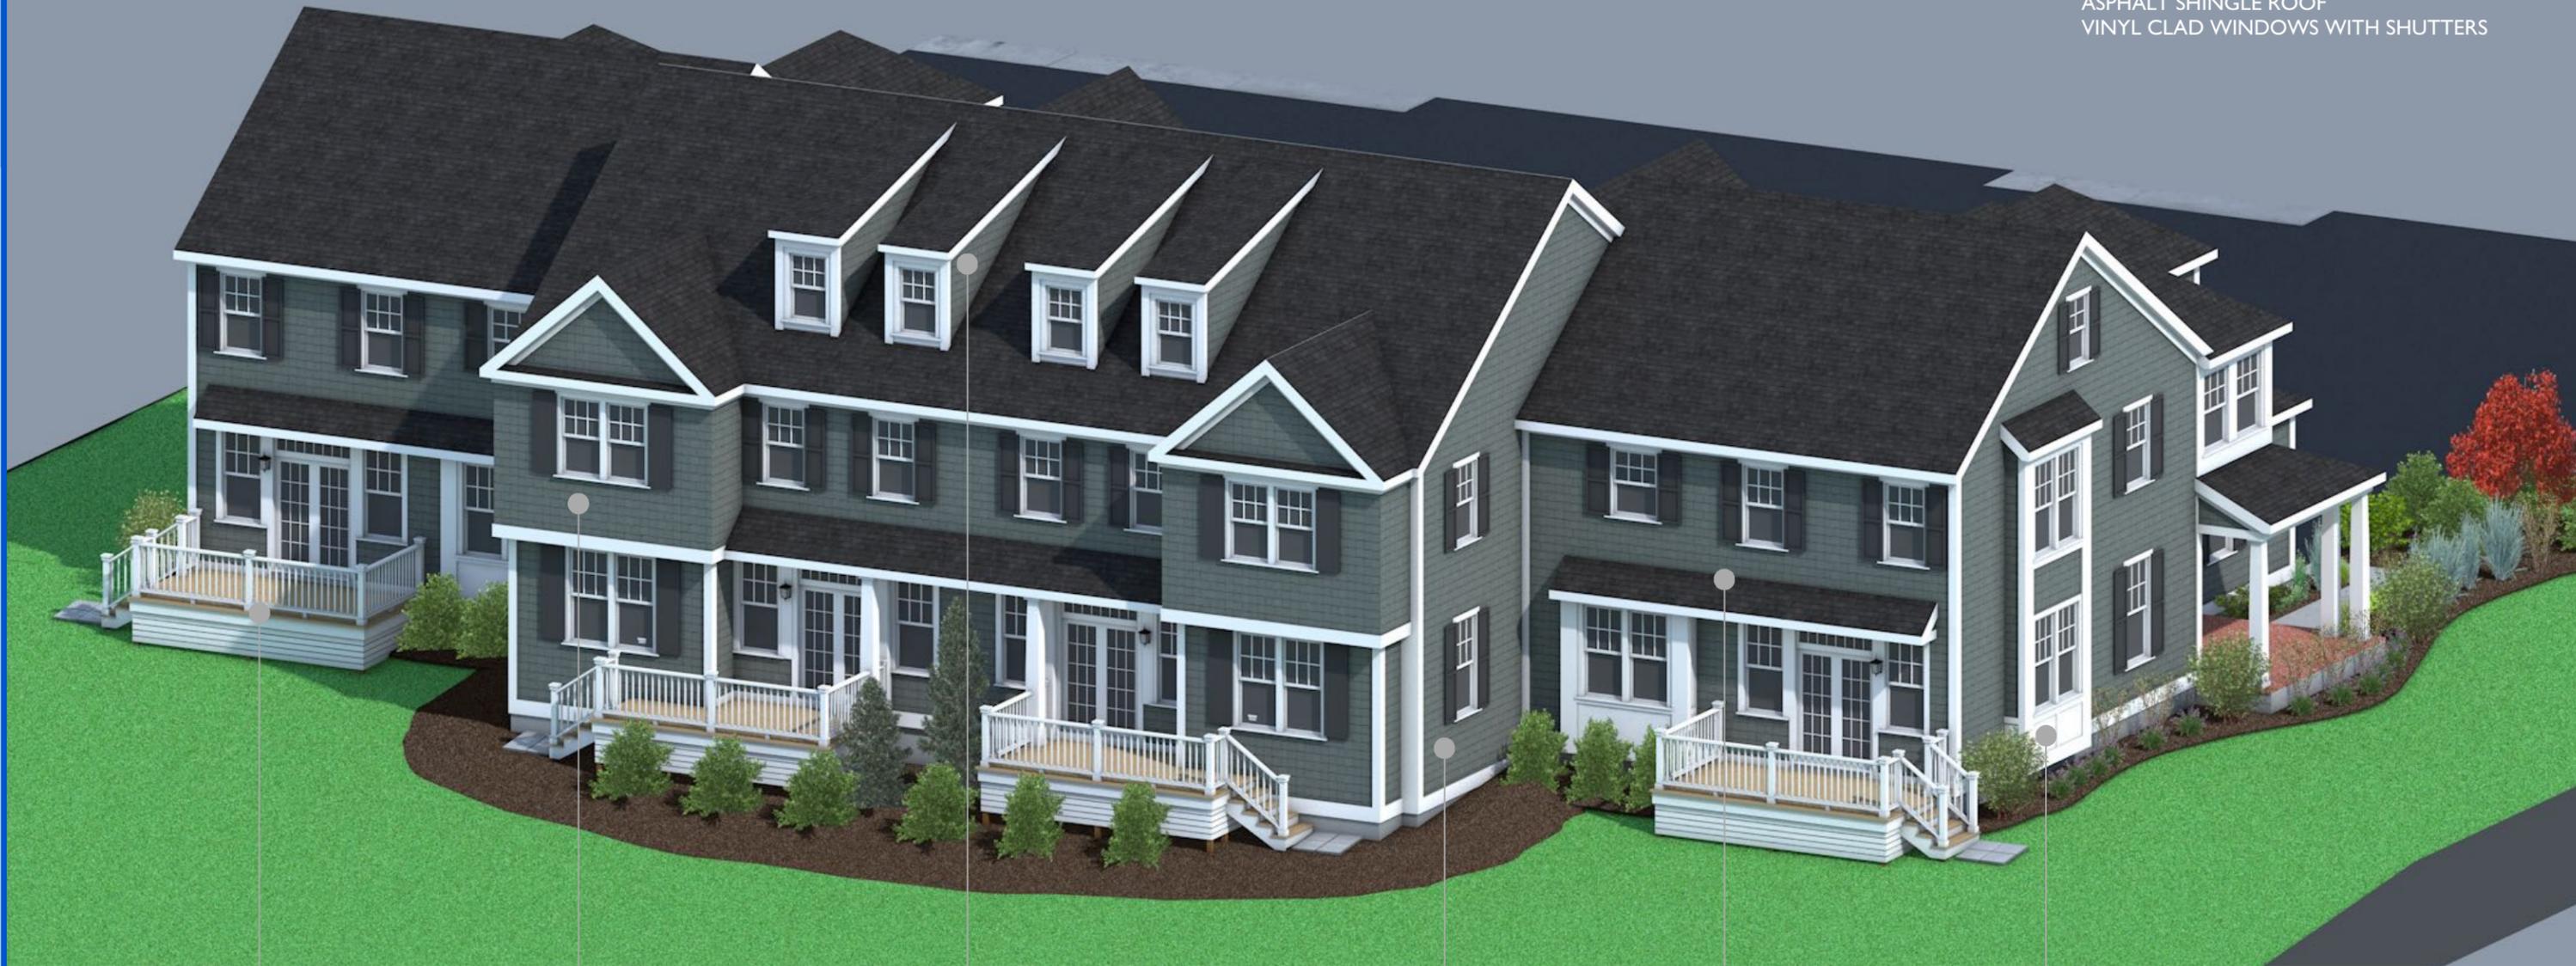

EXTERIOR DECKS

OPTIONAL FACADE TREATMENTS

VARIED SHED DORMERS

SIDE FACADE WINDOWS AT CENTER UNITS

VARIED ROOF TREATMENTS

OPTIONAL FACADE TREATMENTS

CLUSTER A - REAR VIEW



FRONT ELEVATION



REAR ELEVATION

CLUSTER A - FRONT & REAR ELEVATIONS

THE VILLAGE AT BAILEY'S POND
AMESBURY, MASSACHUSETTS

CLUSTER A - 10 FT OFFSET
SCHEMATIC DESIGN PACKAGE

SCALE: N.T.S.
FEBRUARY 26, 2016

DRAWN BY: DSS

A - 3





CLUSTER A - PERSPECTIVE VIEWS

THE VILLAGE AT BAILEY'S POND
AMESBURY, MASSACHUSETTS

CLUSTER A - 10 FT OFFSET
SCHEMATIC DESIGN PACKAGE

SCALE: N.T.S.
FEBRUARY 26, 2016

DRAWN BY: DSS

A - 4

