

MATERIALS SHOWN:
 SIMULATED STAINED CLAPBOARD SIDING
 CLOSED CELL PVC TRIM
 ASPHALT SHINGLE ROOF
 VINYL CLAD WINDOWS WITH SHUTTERS



OPTIONAL BAY TREATMENT

LARGE COVERED ENTRY

CARRIAGE HOUSE STYLE GARAGE DOORS

VARIED SHED DORMERS

CENTER UNITS WITH COMMON COURT ENTRY

VARIED ROOF TREATMENTS

4 FT. OFFSET FROM CENTER UNITS

CLUSTER B - FRONT VIEW

THE VILLAGE AT BAILEY'S POND
 AMESBURY, MASSACHUSETTS

CLUSTER B - 4 FT OFFSET
 SCHEMATIC DESIGN PACKAGE


SCALE: N.T.S.
 FEBRUARY 26, 2016

DRAWN BY: DSS

B - I



MATERIALS SHOWN:
SIMULATED STAINED CLAPBOARD SIDING
CLOSED CELL PVC TRIM
ASPHALT SHINGLE ROOF
VINYL CLAD WINDOWS WITH SHUTTERS

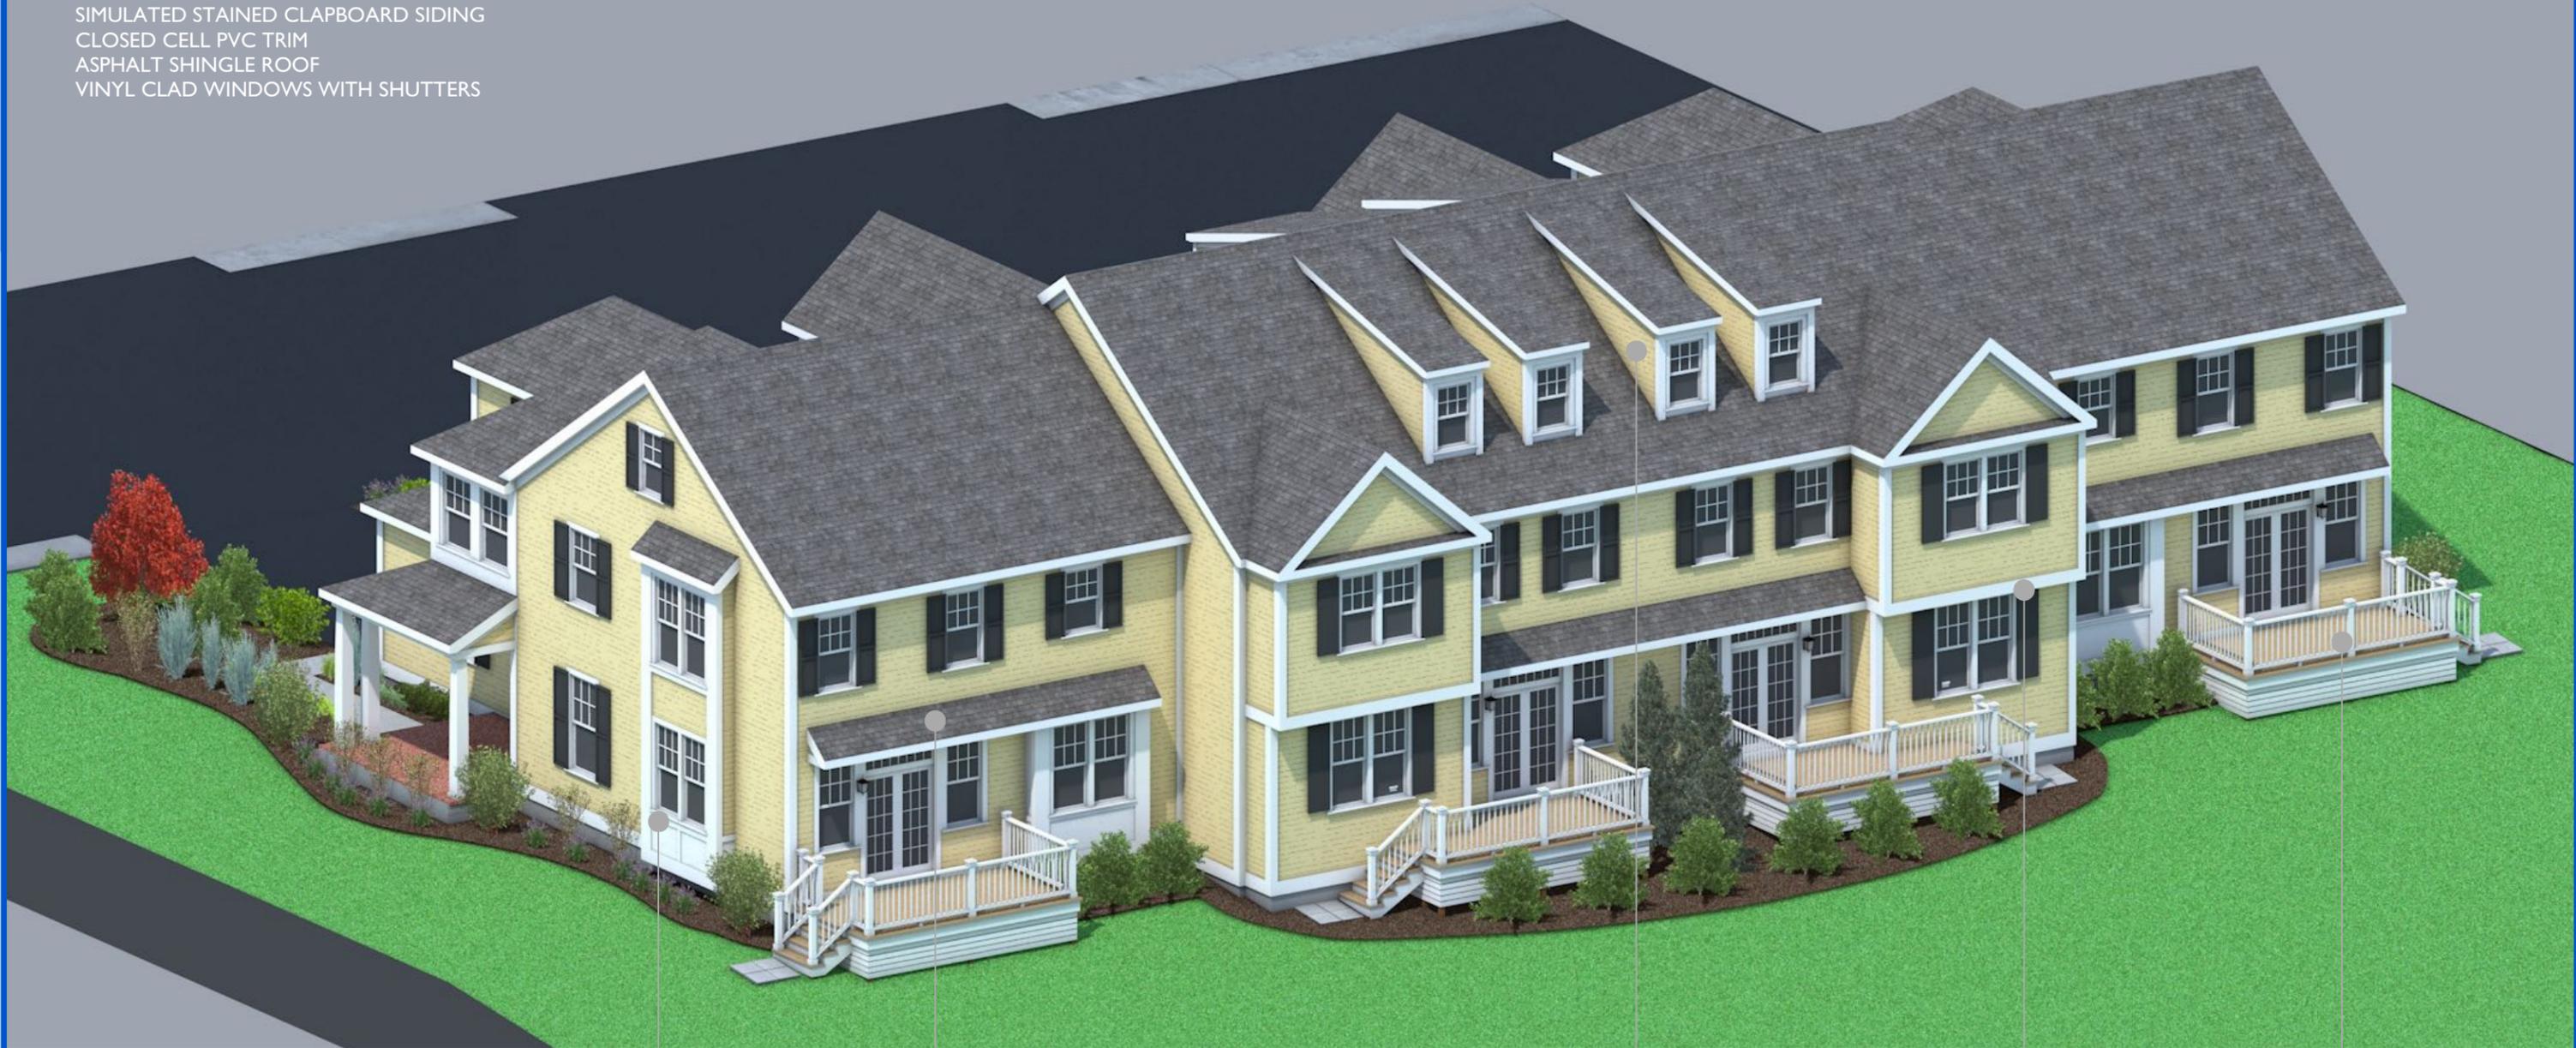

OPTIONAL FACADE TREATMENTS

VARIED ROOF TREATMENTS

VARIED SHED DORMERS

OPTIONAL FACADE TREATMENTS

EXTERIOR DECKS

CLUSTER B - REAR VIEW

THE VILLAGE AT BAILEY'S POND
AMESBURY, MASSACHUSETTS

CLUSTER B - 4 FT OFFSET
SCHEMATIC DESIGN PACKAGE

SCALE: N.T.S.
FEBRUARY 26, 2016

DRAWN BY: DSS

B - 2





FRONT ELEVATION



REAR ELEVATION

CLUSTER B - FRONT & REAR ELEVATIONS

THE VILLAGE AT BAILEY'S POND
AMESBURY, MASSACHUSETTS

CLUSTER B - 4 FT OFFSET
SCHEMATIC DESIGN PACKAGE

SCALE: N.T.S.
FEBRUARY 26, 2016

DRAWN BY: DSS

B - 3





CLUSTER B - PERSPECTIVE VIEWS

THE VILLAGE AT BAILEY'S POND
AMESBURY, MASSACHUSETTS

CLUSTER B - 4 FT OFFSET
SCHEMATIC DESIGN PACKAGE

SCALE: N.T.S.
FEBRUARY 26, 2016

DRAWN BY: DSS

B - 4

