

nationalgrid

RECEIVED
19 JUN 27 AM 11:07
AMESBURY CITY CLERK

June 24, 2019

City Council of Amesbury, Massachusetts

To Whom It May Concern:

Enclosed please find a petition of NATIONAL GRID and VERIZON, covering joint NATIONAL GRID-VERIZON pole location(s)

If you have any questions regarding this permit, please contact:

Gerard Vanderpool 508-935-1631

Please notify National Grid's Lisa Ayres of the hearing date / time.

If this petition meets with your approval, please return an executed copy to each of the above-named Companies.

**National Grid Contact: Lisa Ayres, 1101 Turnpike Street; North Andover, MA 01845
978-725-1418**

Very truly yours,

Dave Johnson/lla

Dave Johnson
Supervisor, Distribution Design

Enclosures

Questions contact Gerard Vanderpool 508-935-1631

PETITION FOR JOINT OR IDENTICAL POLE LOCATIONS

North Andover, Massachusetts

To the City Council
Of Amesbury, Massachusetts

RECEIVED
19 JUN 27 AM 11:07
AMESBURY CITY CLERK

NATIONAL GRID and Verizon New England, Inc requests permission to locate poles, wires, and fixtures, including the necessary sustaining and protecting fixtures, along and across the following public way:

Elm St. - National Grid to install (1) JO pole on Elm St. beginning at a point approximately 1000 feet northwest of the centerline of the intersection of Macy St. (Route 110) and Elm St. Installing (1) mid span pole between existing poles 78 and 79 along Elm St. Nearest addresses are Hampton Inn Amesbury at 284 Elm St. and the new dentist office at 282 Elm St..

Location approximately as shown on plan attached.

Wherefore it prays that after due notice and hearing as provided by law, it be granted a location for and permission to erect and maintain poles and wires, together with such sustaining and protecting fixtures as it may find necessary, said poles to be erected substantially in accordance with the plan filed herewith marked – Elm St. - Amesbury, Massachusetts.

25157049

Also, for permission to lay and maintain underground laterals, cables, and wires in the above or intersecting public ways for the purpose of making connections with such poles and buildings as each of said petitioners may desire for distributing purposes.

Your petitioner agrees to reserve space for one cross-arm at a suitable point on each of said poles for the fire, police, telephone, and telegraph signal wires belonging to the municipality and used by it exclusively for municipal purposes.

NATIONAL GRID
BY *Dave Johnson/lla*
Engineering Department

VERIZON NEW ENGLAND, INC.
BY _____
Manager / Right of Way

May 17, 2019

Amesbury
RECEIVED
19 JUN 27 AM 11:07
AMESBURY CITY CLERK

Questions contact – Gerard Vanderpool 508-935-1631

ORDER FOR JOINT OR IDENTICAL POLE LOCATIONS

To the City Council - Amesbury, Massachusetts

Notice having been given and public hearing held, as provided by law,
IT IS HEREBY ORDERED:

that NATIONAL GRID and VERIZON NEW ENGLAND INC. (formerly known as NEW ENGLAND TELEPHONE AND TELEGRAPH COMPANY) be and they are hereby granted joint or identical locations for and permission to erect and maintain poles and wires to be placed thereon, together with such sustaining and protecting fixtures as said Companies may deem necessary, in the public way or ways hereinafter referred to, as requested in petition of said Companies dated the 17th day of May 2019.

All construction under this order shall be in accordance with the following conditions:

Poles shall be of sound timber, and reasonable straight, and shall be set substantially at the points indicated upon the plan marked – Elm St. - Amesbury, Massachusetts.

25157049 Filed with this order:

There may be attached to said poles by NATIONAL GRID and Verizon New England Inc. such wires, cables, and fixtures as needed in their business and all of said wires and cables shall be placed at a height of not less than twenty (20) feet from the ground.

The following are the public ways or part of ways along which the poles above referred to may be erected, and the number of poles which may be erected thereon under this order:

Elm St. - National Grid to install (1) JO pole on Elm St. beginning at a point approximately 1000 feet northwest of the centerline of the intersection of Macy St. (Route 110) and Elm St. Installing (1) mid span pole between existing poles 78 and 79 along Elm St. Nearest addresses are Hampton Inn Amesbury at 284 Elm St. and the new dentist office at 282 Elm St..

Also, for permission to lay and maintain underground laterals, cables, and wires in the above or intersecting public ways for the purpose of making connections with such poles and buildings as each of said petitioners may desire for distributing purposes.

I hereby certify that the foregoing order was adopted at a meeting of the
Of the City/Town of _____, Massachusetts held on the _____ day of _____ 20 .

Massachusetts City/Town Clerk.
20 .

Received and entered in the records of location orders of the City/Town of
Book _____ Page _____

Attest:
City/Town Clerk

I hereby certify that on _____ 20____, at _____ o'clock, M
At _____ a public hearing was held on the petition of
NATIONAL GRID and VERIZON NEW ENGLAND, INC.

for permission to erect the poles, wires, and fixtures described in the order herewith recorded, and that we mailed at least seven days before said hearing a written notice of the time and place of said hearing to each of the owners of real estate (as determined by the last preceding assessment for taxation) along the ways or parts of ways upon which the Company is permitted to erect Poles, wires, and fixtures under said order. And that thereupon said order was duly adopted.

City/Town Clerk.


.....
.....
.....
.....

Board or Council of Town or City, Massachusetts

CERTIFICATE

I hereby certify that the foregoing is a true copy of the location order and certificate of hearing with notice adopted by the _____ of the City of Massachusetts, on the _____ day of 20____ and recorded with the records of location orders of the said City, Book _____, and Page _____. This certified copy is made under the provisions of Chapter 166 of General Laws and any additions thereto or amendments thereof.

Attest:
City/Town Clerk

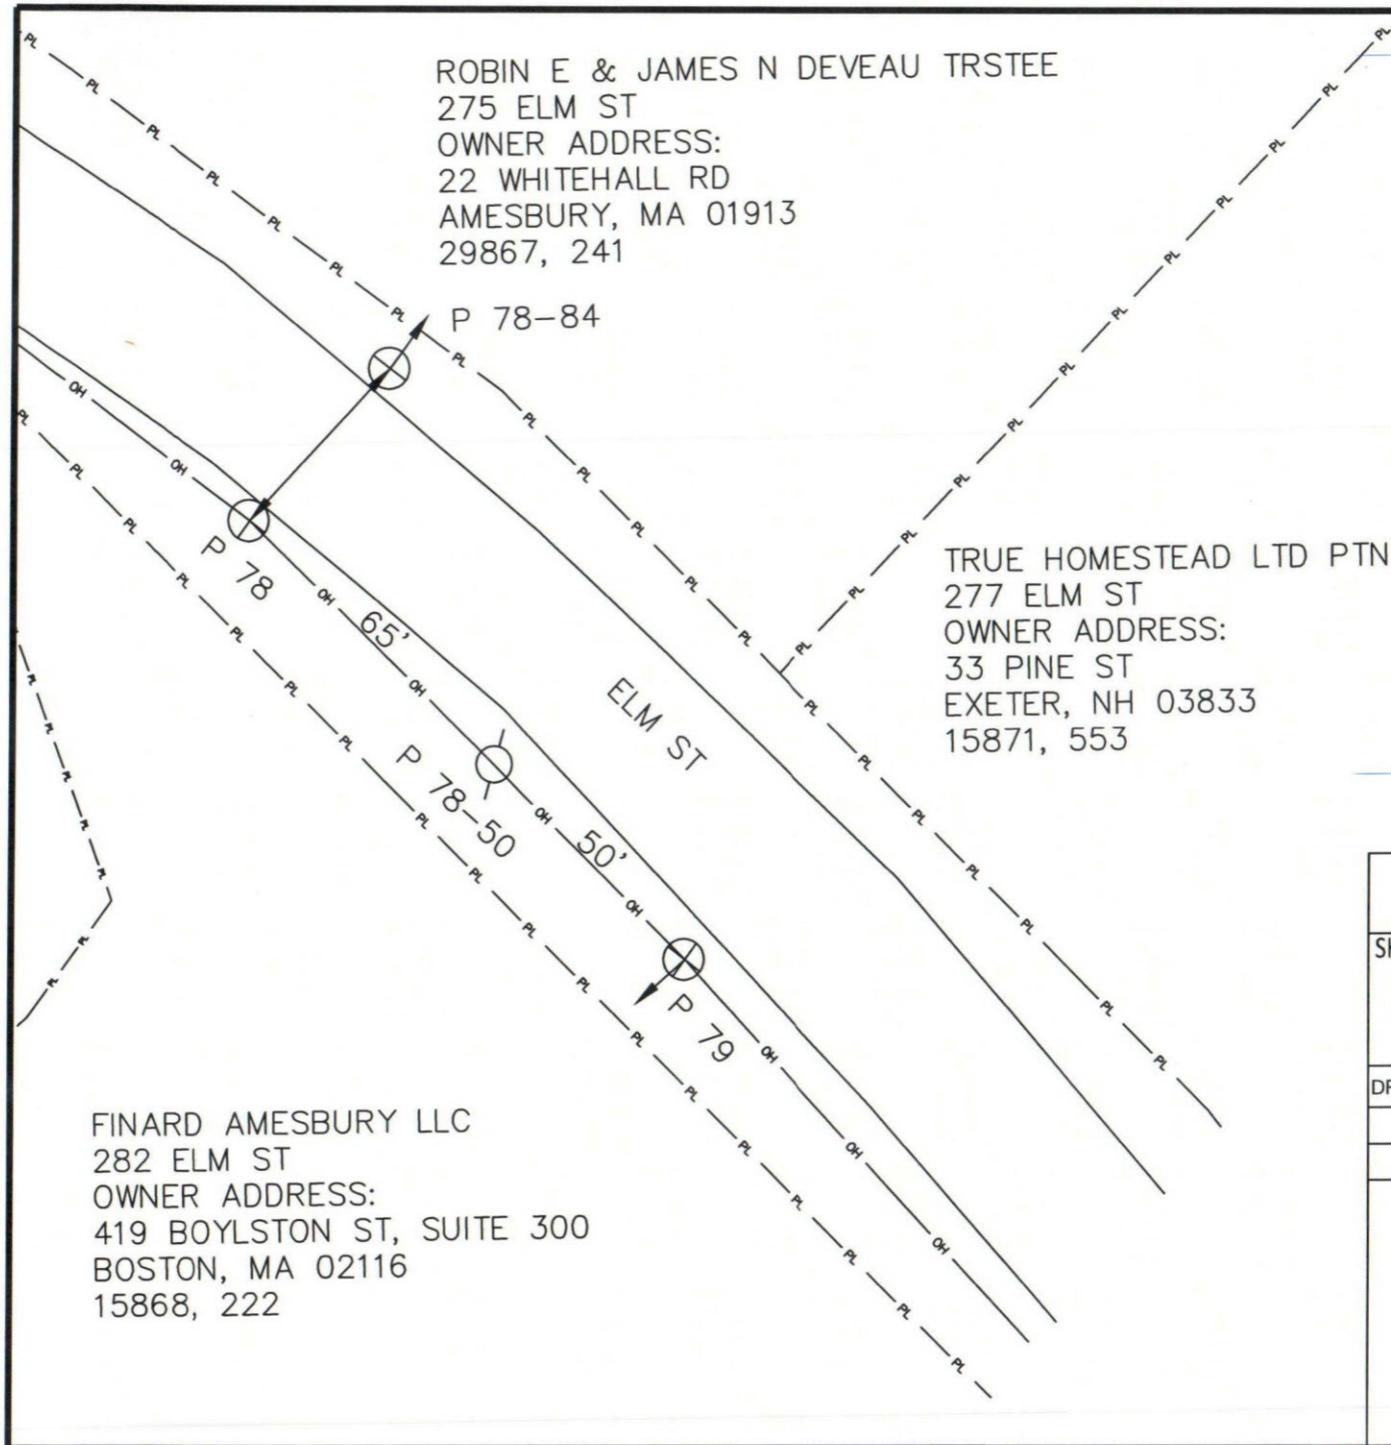

ROBIN E & JAMES N DEVEAU TRSTEE
 275 ELM ST
 OWNER ADDRESS:
 22 WHITEHALL RD
 AMESBURY, MA 01913
 29867, 241

TRUE HOMESTEAD LTD PTNSHPI
 277 ELM ST
 OWNER ADDRESS:
 33 PINE ST
 EXETER, NH 03833
 15871, 553

FINARD AMESBURY LLC
 282 ELM ST
 OWNER ADDRESS:
 419 BOYLSTON ST, SUITE 300
 BOSTON, MA 02116
 15868, 222

nationalgrid

SKETCH TO ACCOMPANY PETITION FOR INSTALLATION OF
 1 POLE NEAR
 282 ELM STREET
 AMESBURY, MA

DRAWN BY: NHJ	WR#25157049	ENGINEER: Gerard Vanderpool
NOT TO SCALE		PHONE: 508-935-1631
DATE: 04/30/2019		

LEGEND

- ⊗ EXISTING JO POLE
- PROPOSED JO POLE
- ← EXISTING ANCHOR
- ↔ EXISTING SPAN GUY
- ══ ROAD
- PL - LOT LINES
- OH - EXISTING OVERHEAD LINE

Check Date: **05/24/2019**

national**grid**

Check Number: **7001583811**

Vendor ID: 100003710	Amount of Invoices: \$40.00
Vendor Name: CITY OF AMESBURY	Discounts Taken: \$0.00
Value Date: 05/24/2019	Amount of Payment: \$40.00

Please be advised that **NATIONAL GRID USA SERVICE COMPANY, INC** has generated a payment on behalf of **MASSACHUSETTS ELECTRIC COMPANY**. The invoice payment details are as follows:

Origin	Invoice Number	Invoice Date	Invoice Received Date	Gross Amount	Discount Taken	Paid Amount	PO ID	Payment Message
NONPO	25157049	05/17/2019	05/18/2019	\$40.00	\$0.00	\$40.00		Elm St Petition Payment needed in advance
				<u>\$40.00</u>	<u>\$0.00</u>	<u>\$40.00</u>		

Contact the Accounts Payable Department at **1-888-483-2123** to receive payments electronically, update account information or make inquiries.

National Grid USA - Accounts Payable Department - 300 Erie Blvd West, Syracuse, NY 13202 1-888-483-2123