

RECEIVED
CITY CLERK

2022 JUL 29 A 8:04

Questions contact Arron Bourque 508-789-0099

CITY OF AMESBURY MA

PETITION FOR JOINT OR IDENTICAL POLE LOCATIONS

North Andover, Massachusetts

To the City Council
Of Amesbury, Massachusetts

Massachusetts Electric Company d/b/a NATIONAL GRID and Verizon New England, Inc requests permission to locate poles, wires, and fixtures, including the necessary sustaining and protecting fixtures, along and across the following public way:

South Hunt Rd. - National Grid to install (1) JO pole, remove (1) JO pole and relocate (2) poles on South Hunt Rd. beginning at a point approximately 0 feet of the centerline of the intersection of Hillside Ave. and South Hunt Rd. and continuing approximately 3000 feet in a west direction. For road expansion for higher expected traffic flow for four hockey rinks that will be installed in the area.

Location approximately as shown on plan attached.

Wherefore it prays that after due notice and hearing as provided by law, it be granted a location for and permission to erect and maintain poles and wires, together with such sustaining and protecting fixtures as it may find necessary, said poles to be erected substantially in accordance with the plan filed herewith marked – South Hunt Rd. - Amesbury, Massachusetts.

30476488

Also, for permission to lay and maintain underground laterals, cables, and wires in the above or intersecting public ways for the purpose of making connections with such poles and buildings as each of said petitioners may desire for distributing purposes.

Your petitioner agrees to reserve space for one cross-arm at a suitable point on each of said poles for the fire, police, telephone, and telegraph signal wires belonging to the municipality and used by it exclusively for municipal purposes.

Massachusetts Electric Company d/b/a
NATIONAL GRID *Dave Johnson/lla*

BY _____
Engineering Department

VERIZON NEW ENGLAND, INC.

BY _____
Manager / Right of Way

June 22, 2022

nationalgrid

July 25, 2022

RECEIVED
CITY CLERK

2022 JUL 29 A 8:04

CITY OF AMESBURY, MA

City Council of Amesbury, Massachusetts

To Whom It May Concern:

Enclosed please find a petition of NATIONAL GRID and VERIZON, covering joint NATIONAL GRID-VERIZON pole location(s)

If you have any questions regarding this permit, please contact:

Arron Bourque 508-789-0099

Please notify National Grid's Lisa Ayres of the **hearing date / time** to lisa.ayres@nationalgrid.com

If this petition meets with your approval, please return an executed copy to each of the above-named Companies.

National Grid: Lisa Ayres, 1101 Turnpike Street; North Andover, MA 01845
978-725-1418

Very truly yours,

Dave Johnson/lla

Dave Johnson
Supervisor, Distribution Design

Enclosures

RECEIVED
CITY CLERK
Amesbury

2022 JUL 29 A 8:04

CITY OF AMESBURY, MA

Questions contact – Arron Bourque 508-789-0099

ORDER FOR JOINT OR IDENTICAL POLE LOCATIONS

To the City Council - Amesbury, Massachusetts

Notice having been given and public hearing held, as provided by law,
IT IS HEREBY ORDERED:

that Massachusetts Electric Company d/b/a NATIONAL GRID and VERIZON NEW ENGLAND INC. (formerly known as NEW ENGLAND TELEPHONE AND TELEGRAPH COMPANY) be and they are hereby granted joint or identical locations for and permission to erect and maintain poles and wires to be placed thereon, together with such sustaining and protecting fixtures as said Companies may deem necessary, in the public way or ways hereinafter referred to, as requested in petition of said Companies dated the 22nd day of June 2022.

All construction under this order shall be in accordance with the following conditions:

Poles shall be of sound timber, and reasonable straight, and shall be set substantially at the points indicated upon the plan marked – South Hunt Rd. - Amesbury, Massachusetts.

30476488 Filed with this order:

There may be attached to said poles by Massachusetts Electric Company d/b/a NATIONAL GRID and Verizon New England Inc. such wires, cables, and fixtures as needed in their business and all of said wires and cables shall be placed at a height of not less than twenty (20) feet from the ground.

The following are the public ways or part of ways along which the poles above referred to may be erected, and the number of poles which may be erected thereon under this order:

South Hunt Rd. - National Grid to install (1) JO pole, remove (1) JO pole and relocate (2) poles on South Hunt Rd. beginning at a point approximately 0 feet of the centerline of the intersection of Hillside Ave. and South Hunt Rd. and continuing approximately 3000 feet in a west direction. For road expansion for higher expected traffic flow for four hockey rinks that will be installed in the area.

Also, for permission to lay and maintain underground laterals, cables, and wires in the above or intersecting public ways for the purpose of making connections with such poles and buildings as each of said petitioners may desire for distributing purposes.

I hereby certify that the foregoing order was adopted at a meeting of the
Of the City/Town of _____, Massachusetts held on the _____ day of _____ 20 .

Massachusetts
City/Town Clerk.
20 .

Received and entered in the records of location orders of the City/Town of
Book _____ Page _____

Attest:
City/Town Clerk

I hereby certify that on _____ 20____, at _____ o'clock, M
At _____ a public hearing was held on the petition of
Massachusetts Electric Company d/b/a NATIONAL GRID and VERIZON NEW ENGLAND,
INC. for permission to erect the poles, wires, and fixtures described in the order herewith recorded,
and that we mailed at least seven days before said hearing a written notice of the time and place of
said hearing to each of the owners of real estate (as determined by the last preceding assessment
for taxation) along the ways or parts of ways upon which the Company is permitted to erect
Poles, wires, and fixtures under said order. And that thereupon said order was duly adopted.

City/Town Clerk.

.....
.....
.....
.....

Board or Council of Town or City, Massachusetts

CERTIFICATE

I hereby certify that the foregoing is a true copy of the location order and certificate of
hearing with notice adopted by the _____ of the City of
Massachusetts, on the _____ day of 20____ and recorded with the records of location
orders of the said City, Book _____, and Page _____. This certified copy is made under
the provisions of Chapter 166 of General Laws and any additions thereto or amendments thereof.

Attest:
City/Town Clerk


RECEIVED
CITY CLERK

2022 JUL 29 A 8:04



CITY OF AMESBURY, MA

EXHIBIT 'A' NOT TO SCALE
THE EXACT LOCATION OF
SAID FACILITIES TO BE
ESTABLISHED BY AND UPON
THE INSTALLATION AND
ERECTION OF THE FACILITIES
THEREOF.

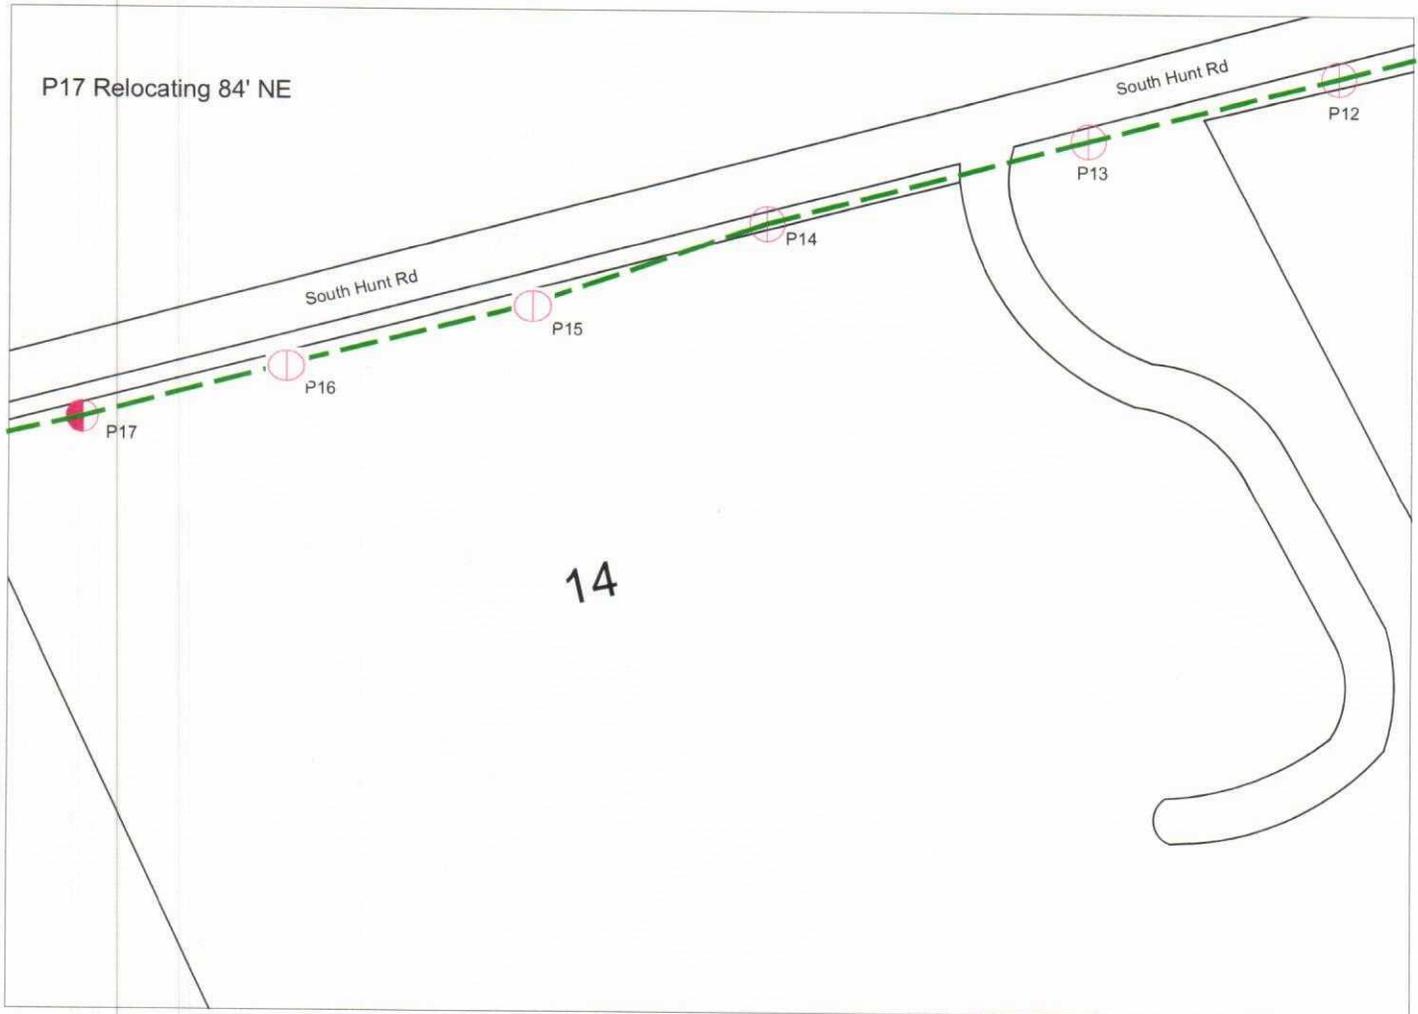

LEGEND

-  (PROPOSED JOINTLY OWNED POLE)
-  (EXISTING JOINTLY OWNED POLE)

POLE PETITION

SOUTH HUNT RD AMESBURY, MA

SKETCH TO ACCOMPANY PETITION:

Date: 1-3-2020

Designer: ARRON BOURQUE

W/R: 30476488



RECEIVED
CITY CLERK

2022 JUL 29 A 8:05

CITY OF AMESBURY, MA



EXHIBIT 'A' NOT TO SCALE
THE EXACT LOCATION OF
SAID FACILITIES TO BE
ESTABLISHED BY AND UPON
THE INSTALLATION AND
ERECTION OF THE FACILITIES
THEREOF.

Relocating Pole 18 approx. 75' NE
New Pole 18-50



LEGEND

-  (PROPOSED JOINTLY OWNED POLE)
-  Removing Jointly Owned Pole
-  (EXISTING JOINTLY OWNED POLE)
-  (EXISTING N-GRID POLE)

POLE PETITION

SOUTH HUNT RD AMESBURY, MA

SKETCH TO ACCOMPANY PETITION:

Date: 1-3-2020

Designer: ARRON BOURQUE

W/R: 30476488

