



RECEIVED  
CITY CLERK

2024 FEB -9 A 9:44

CITY OF AMESBURY, MA

February 7, 2024

To the City Council, Amesbury, Massachusetts

To Whom It May Concern:

Enclosed please find a petition of NATIONAL GRID and VERIZON, covering joint NATIONAL GRID-VERIZON pole location(s)

If you have any questions regarding this permit, please contact:

**Tim Williamson, Leidos (508) 935-1650**

Please notify National Grid's Jennifer Iannalfo of the **hearing date / time** to [Jennifer.Iannalfo@nationalgrid.com](mailto:Jennifer.Iannalfo@nationalgrid.com)

If this petition meets with your approval, please return an executed copy to each of the above-named Companies.

National Grid: Jennifer Iannalfo, 1101 Turnpike Street; North Andover, MA 01845.

Very truly yours,

*Dave Johnson*

Dave Johnson  
Supervisor, Distribution Design

Enclosures

Questions contact Tim Williamson – Leidos (508) 935-1650

**PETITION FOR JOINT OR IDENTICAL POLE LOCATIONS**

North Andover, Massachusetts

To The City Council  
Of Amesbury, Massachusetts

Massachusetts Electric Company d/b/a NATIONAL GRID and Verizon New England, Inc requests permission to locate poles, wires, and fixtures, including the necessary sustaining and protecting fixtures, along and across the following public way:

South Hunt Road - National Grid to install 3 JO poles on South Hunt Road beginning at a point approximately 75 feet East of the centerline of the intersection of Buttonwood Road and continuing approximately 150 feet in an Easterly direction. Install three JO poles #60-50, #62 and #63 on South Hunt Road near the intersection of Buttonwood Road in Amesbury, Ma.

Location approximately as shown on plan attached.

Wherefore it prays that after due notice and hearing as provided by law, it be granted a location for and permission to erect and maintain poles and wires, together with such sustaining and protecting fixtures as it may find necessary, said poles to be erected substantially in accordance with the plan filed herewith marked – South Hunt Road - Amesbury, Massachusetts.

No.# 30756476

Also, for permission to lay and maintain underground laterals, cables, and wires in the above or intersecting public ways for the purpose of making connections with such poles and buildings as each of said petitioners may desire for distributing purposes.


Your petitioner agrees to reserve space for one cross-arm at a suitable point on each of said poles for the fire, police, telephone, and telegraph signal wires belonging to the municipality and used by it exclusively for municipal purposes.

Massachusetts Electric Company d/b/a  
NATIONAL GRID *Dave Johnson*

BY \_\_\_\_\_  
Engineering Department

VERIZON NEW ENGLAND, INC.

BY *Karen Levesque* \_\_\_\_\_  
Manager / Right of Way

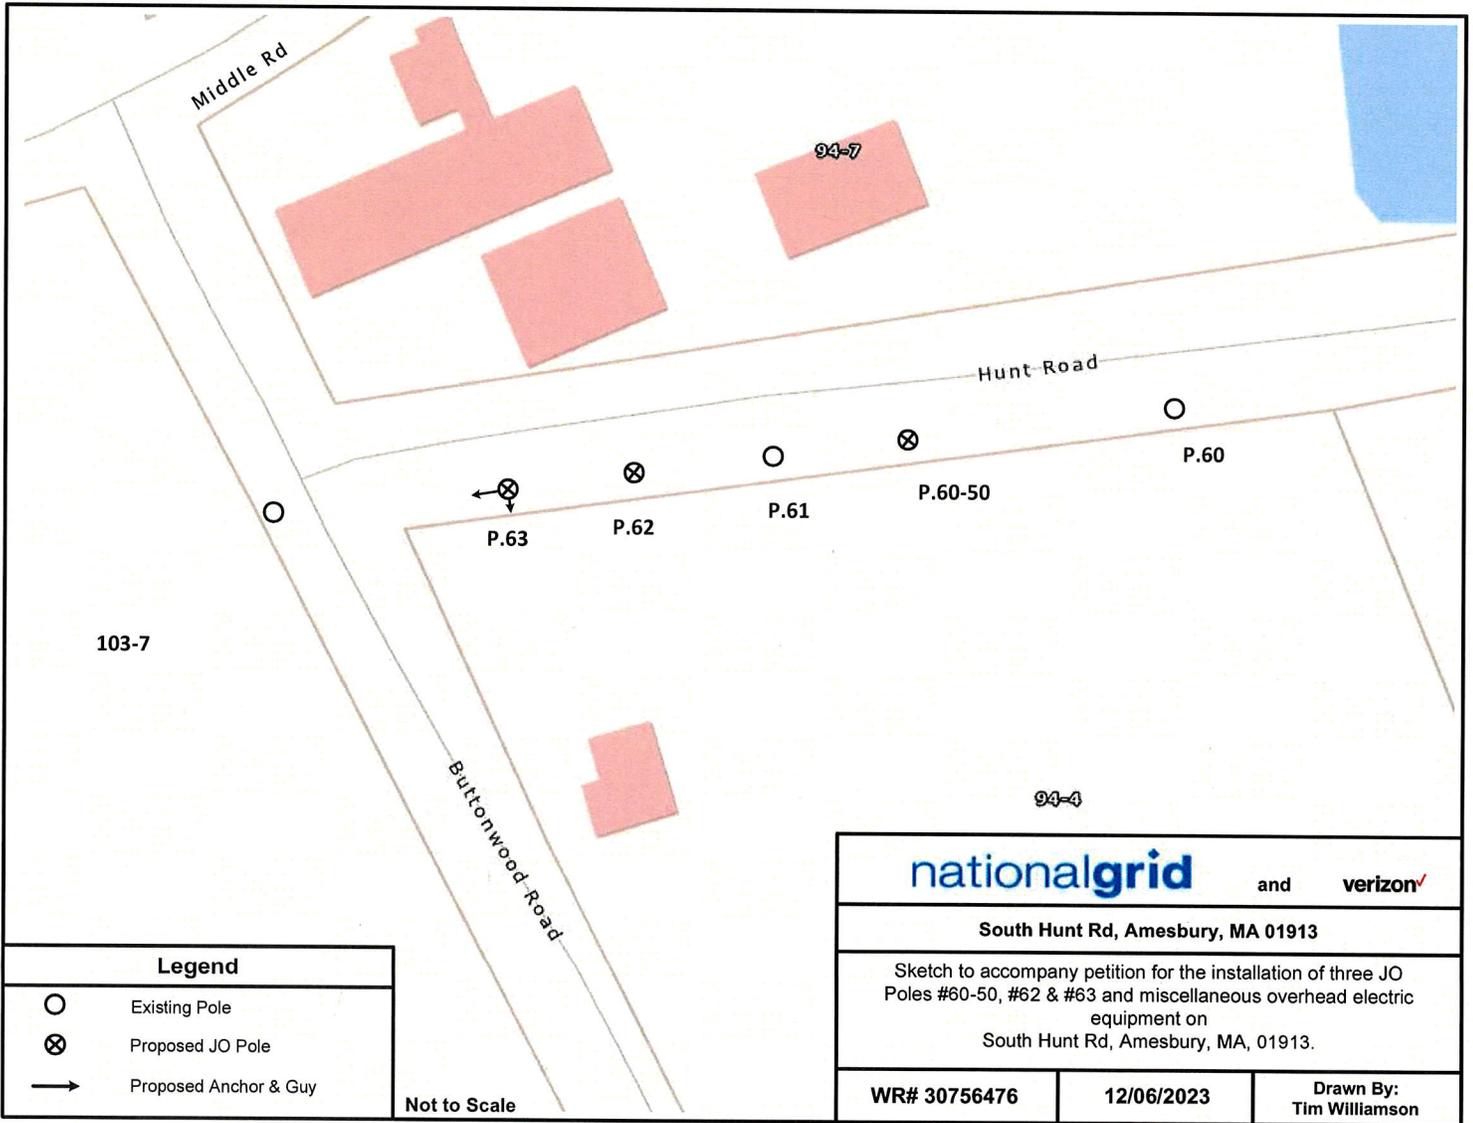

**Legend**

- Existing Pole
- ⊗ Proposed JO Pole
- Proposed Anchor & Guy

Not to Scale

**nationalgrid** and **verizon**

South Hunt Rd, Amesbury, MA 01913

Sketch to accompany petition for the installation of three JO Poles #60-50, #62 & #63 and miscellaneous overhead electric equipment on South Hunt Rd, Amesbury, MA, 01913.

WR# 30756476

12/06/2023

Drawn By:  
Tim Williamson

January 5, 2024

Questions contact - Tim Williamson from Leidos (508) 935-1650

**ORDER FOR JOINT OR IDENTICAL POLE LOCATIONS**

To the City Council of - Amesbury, Massachusetts

Notice having been given and public hearing held, as provided by law, IT IS HEREBY ORDERED: that Massachusetts Electric Company d/b/a NATIONAL GRID and VERIZON NEW ENGLAND INC. (formerly known as NEW ENGLAND TELEPHONE AND TELEGRAPH COMPANY) be and they are hereby granted joint or identical locations for and permission to erect and maintain poles and wires to be placed thereon, together with such sustaining and protecting fixtures as said Companies may deem necessary, in the public way or ways hereinafter referred to, as requested in petition of said Companies dated the 6th day of December, 2023.

All construction under this order shall be in accordance with the following conditions:

Poles shall be of sound timber, and reasonable straight, and shall be set substantially at the points indicated upon the plan marked – South Hunt Road - Amesbury, Massachusetts.

**No.# 30756476**

Filed with this order:

There may be attached to said poles by Massachusetts Electric Company d/b/a NATIONAL GRID and Verizon New England Inc. such wires, cables, and fixtures as needed in their business and all of said wires and cables shall be placed at a height of not less than twenty (20) feet from the ground.

The following are the public ways or part of ways along which the poles above referred to may be erected, and the number of poles which may be erected thereon under this order:

South Hunt Road - National Grid to install 3 JO poles on South Hunt Road beginning at a point approximately 75 feet East of the centerline of the intersection of Buttonwood Road and continuing approximately 150 feet in an Easterly direction. Install three JO poles #60-50, #62 and #63 on South Hunt Road near the intersection of Buttonwood Road in Amesbury, Ma.

Also, for permission to lay and maintain underground laterals, cables, and wires in the above or intersecting public ways for the purpose of making connections with such poles and buildings as each of said petitioners may desire for distributing purposes.

I hereby certify that the foregoing order was adopted at a meeting of the  
Of the City/Town of \_\_\_\_\_, Massachusetts held on the \_\_\_\_\_ day of \_\_\_\_\_ 20 .

City/Town Clerk.

Received and entered in the records of location orders of the City/Town of  
Book Page

Attest:  
City/Town Clerk

I hereby certify that on 20 , at o'clock, M  
At a public hearing was held on the petition of  
Massachusetts Electric Company d/b/a NATIONAL GRID and VERIZON NEW ENGLAND,  
INC. for permission to erect the poles, wires, and fixtures described in the order herewith recorded,  
and that we mailed at least seven days before said hearing a written notice of the time and place of  
said hearing to each of the owners of real estate (as determined by the last preceding assessment  
for taxation) along the ways or parts of ways upon which the Company is permitted to erect  
Poles, wires, and fixtures under said order. And that thereupon said order was duly adopted.

City/Town Clerk.

.....  
.....  
.....  
.....

Board or Council of Town or City, Massachusetts

CERTIFICATE

I hereby certify that the foregoing is a true copy of the location order and certificate of  
hearing with notice adopted by the of the City of  
Massachusetts, on the day of 20 and recorded with the records of location  
orders of the said City, Book , and Page . This certified copy is made under  
the provisions of Chapter 166 of General Laws and any additions thereto or amendments thereof.

Attest:  
City/Town Clerk