


BEACON STREET SIGHT LINES

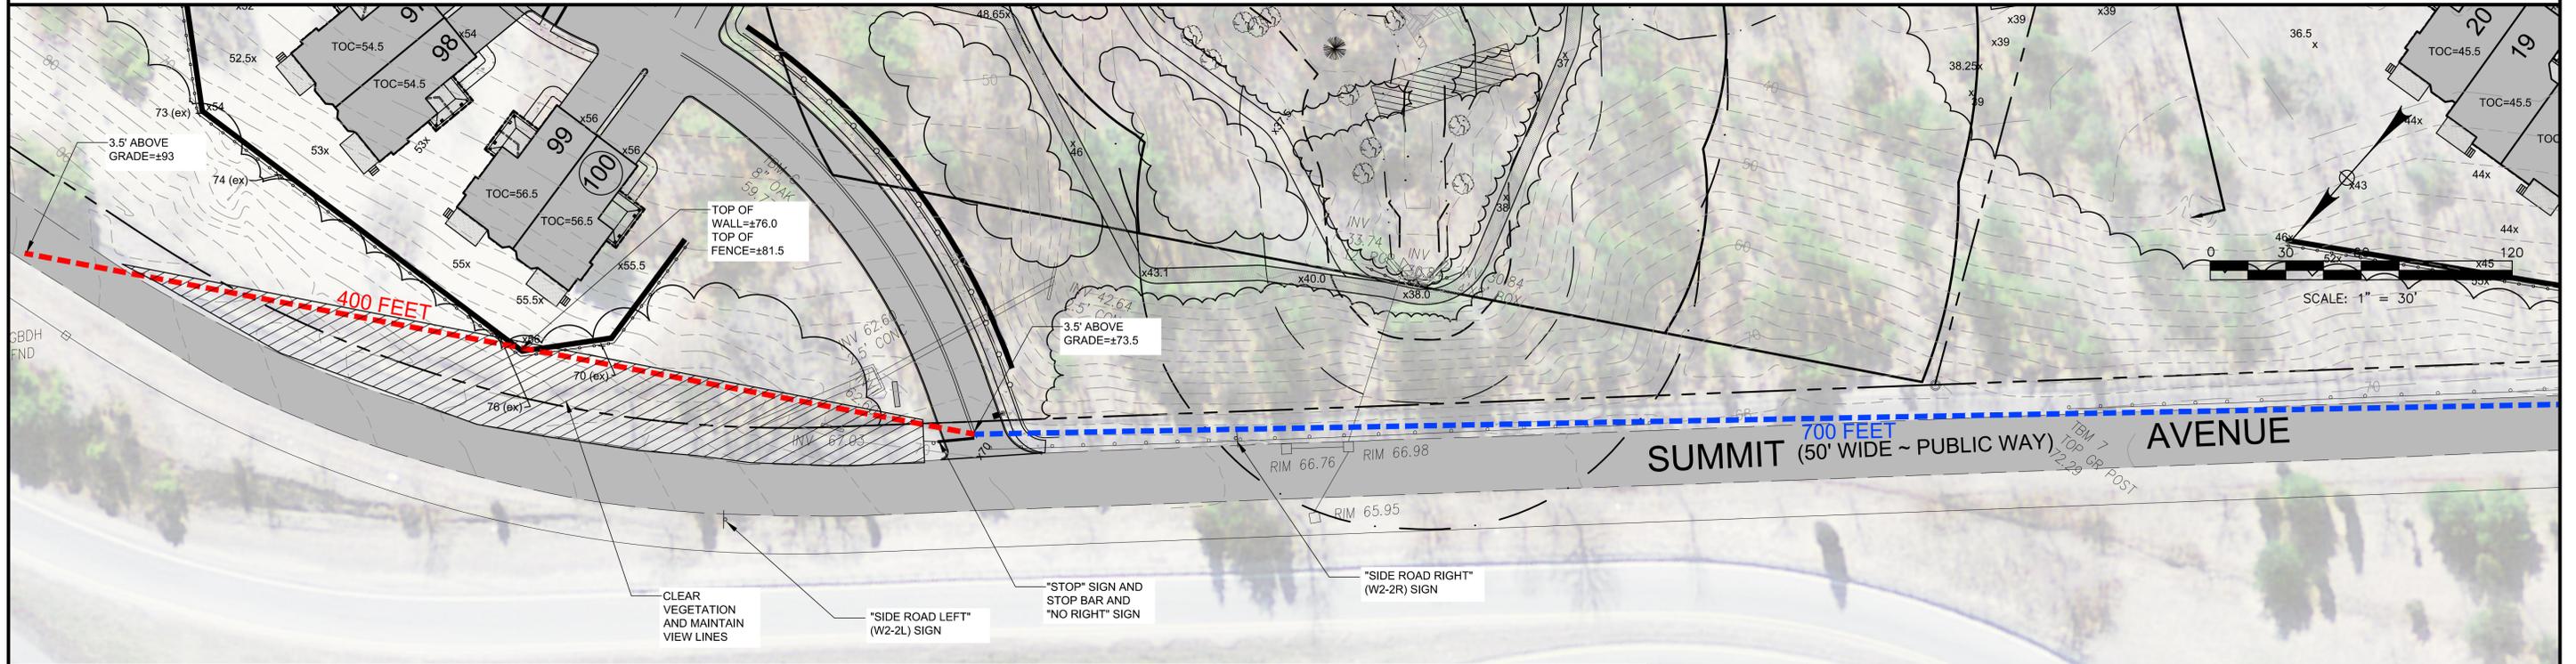

SUMMIT AVENUE SIGHT LINES

Available Sight Distance Major-Street Speeds (mph)*a
 (From Table 1 in 11/09/2012 response memo from TEPP, LLC)

Minor Street	To/From	Distance (ft)	Speed (mph)*a	Speed (mph)*b	Speed Limit	85th Mean Percentile
Summit Avenue/	West	700+*b	44+	44+	40	34 44
Rtqr qugf F tkxg	Ccu	622Q, e	67-	58Q	62, e	5: 67

Dgeqp Utggv Y guv 742Q d 55- 55- 52 49 55
 Rtqr qugf F tkxg c f Ccu 497Q, d, f 57- 57- 52 4 57
 *a AASHTO, pages 110 to 115.
 *b With vegetation maintenance.
 *c With clearing.
 *d 300' Minimum Site Distance required by City of Amesbury



OCG Oak Consulting Group
 P.O. Box 1123
 Newburyport, MA 01950
 Ph. 978.312.3120

REV	DATE	DESCRIPTION	BY

SCALE: AS NOTED DESIGN: SPM SHEET: **FIGURE 1**
 DRAWN: SPM PROJECT: 12013
 CHECKED: PFA DATE: 10/4/16

THE VILLAGE AT BAILEY'S POND
 Route 150 and Summit Avenue
 Amesbury, Massachusetts