



RECEIVED

18 JUN -7 AM 11:01

AMESBURY CITY CLERK

**CITY OF AMESBURY
IN THE YEAR TWO THOUSAND EIGHTEEN**

SPONSORED BY: _____

C. Kenneth Gray
C. Kenneth Gray, Mayor


BILL No. 2018-048

An Order to: Transfer a Parcel Located at Rabbit Road Rear to the Mayor and Dedicate said Parcel for the Purpose of a Recreational Trail Known as the Ghost Trail.

Summary: The City Council shall vote to: (1) transfer a parcel of property, owned by the City of Amesbury, from the board or commission having the care, custody, management and control thereof, to the Mayor, and (2) dedicate said parcel for the purpose of a recreational trail known as the Ghost Trail.

Be it Ordered by the City Council of the City of Amesbury assembled and by the authority of the same, as follows:

The City Council of the City of Amesbury votes to transfer a parcel of land owned by the City of Amesbury, from the board or commission having the care, custody, management and control thereof, to the Mayor of the City of Amesbury, said parcel shown as "Parcel PE-D-1," containing 1,697 square feet, more or less, on a plan entitled "Plan of Easement at Rabbit Road and Old Rabbit Road in Amesbury, MA Essex County Prepared for the City of Amesbury, MA," dated April 24, 2018, prepared by Greenman-Pedersen, Inc., which parcel shall hereafter be a portion of a recreational trail known as the Ghost Trail.

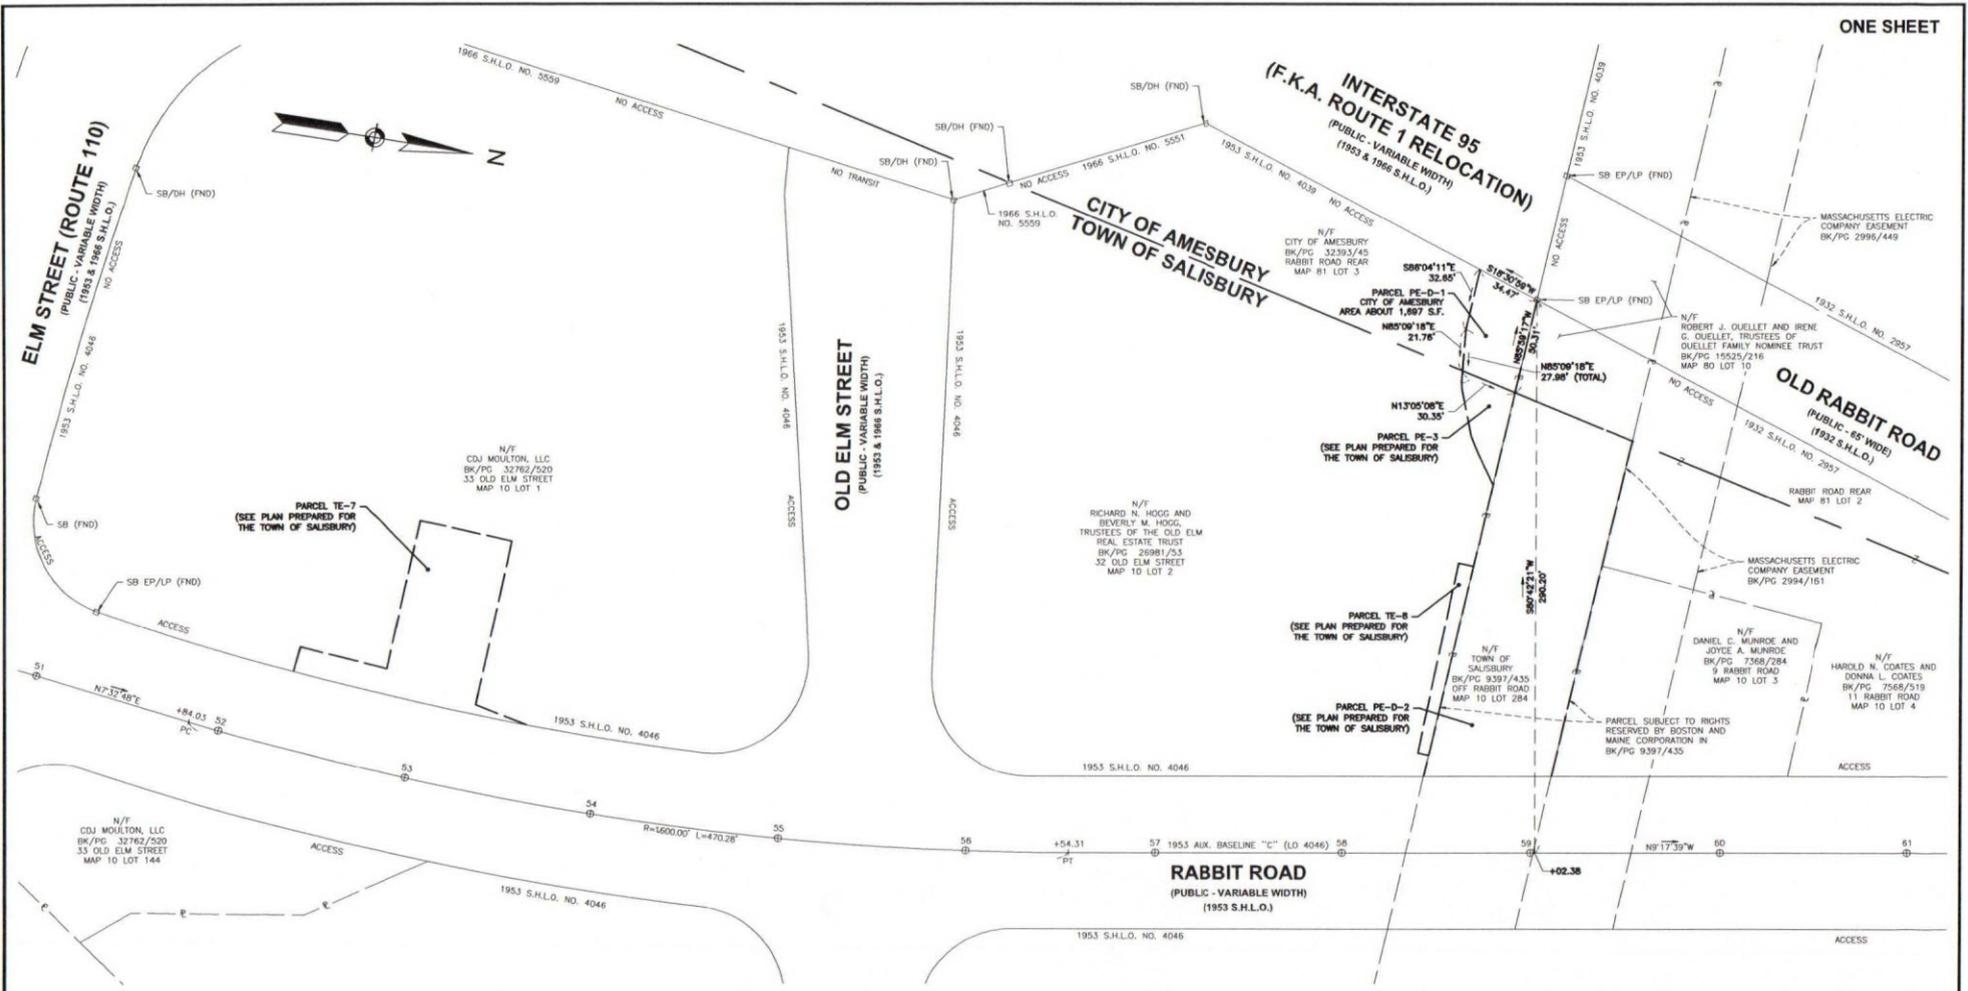

PLAN PREPARED BY:
 GREENMAN-PEDERSEN, INC.
 181 BALLARDVALE STREET, SUITE 202
 WILMINGTON, MASSACHUSETTS 01887
 (978) 570-2999 WWW.GPNET.COM

I CERTIFY THAT THE PROPERTY LINES SHOWN HEREON ARE THOSE DIVIDING EXISTING OWNERSHIP, AND THE LINES OF STREETS AND WAYS SHOWN ARE THOSE OF PUBLIC OR PRIVATE STREETS OR WAYS ALREADY ESTABLISHED, AND THAT NO NEW LINES FOR DIVISION OF EXISTING OWNERSHIP OR FOR NEW WAYS ARE SHOWN.

NOTE:
 PARCEL PE-D-1 IS A PERMANENT EASEMENT TO BE DEDICATED BY THE CITY OF AMESBURY FOR SHARED USE PATH AND DRAINAGE PURPOSES.

I CERTIFY THAT THIS PLAN HAS BEEN PREPARED IN CONFORMITY WITH THE RULES AND REGULATIONS OF THE REGISTERS OF DEEDS OF THE COMMONWEALTH OF MASSACHUSETTS.

PROGRESS PRINT 2018-02-28

DATE _____ JEFFREY P. BRADFORD, PLS #41862



PLAN OF EASEMENT
 AT
 RABBIT ROAD AND OLD RABBIT ROAD
 IN AMESBURY, MA
 ESSEX COUNTY
 PREPARED FOR
 THE CITY OF AMESBURY, MA

SCALE: 1" = 30'