



CITY OF AMESBURY
IN THE YEAR TWO THOUSAND TWENTY-ONE

SPONSORED BY: *Kassandra Gove* **BILL No. 2021-040**
Kassandra Gove, Mayor


An Order To vote intent to alter South Hunt Road and refer to Planning Board

Summary: In order to meet the requirements of M.G.L. c 82, s 21-24 in connection with the widening of the access at the South Hunt Road/Route 150 (Pond View Avenue) intersection by the Commonwealth, the City Council must vote its intent to alter South Hunt Road and refer the proposed action to the Planning Board.

Be it Ordered by the City Council of the City of Amesbury assembled, and by the authority of the same, as follows:

That the City Council votes its intention to alter the layout of South Hunt Road to include a parcel identified as "City Layout Alteration" containing 4,165 S.F., more or less, said parcel located on land of the City of Amesbury, known as 17 Pond View Avenue and 23 South Martin Road, as shown on a plan entitled "South Hunt Road Layout Alteration Plan of Land in Amesbury, MA," dated March 3, 2020, prepared by Hancock Associates, and that said matter and plan be referred to the Planning Board for its report and recommendation pursuant to M.G.L. c41, s81I.


RECEIVED
 Feb 1
 21 ~~Jan~~ 31 PM 12:27
 AMESBURY CITY CLERK

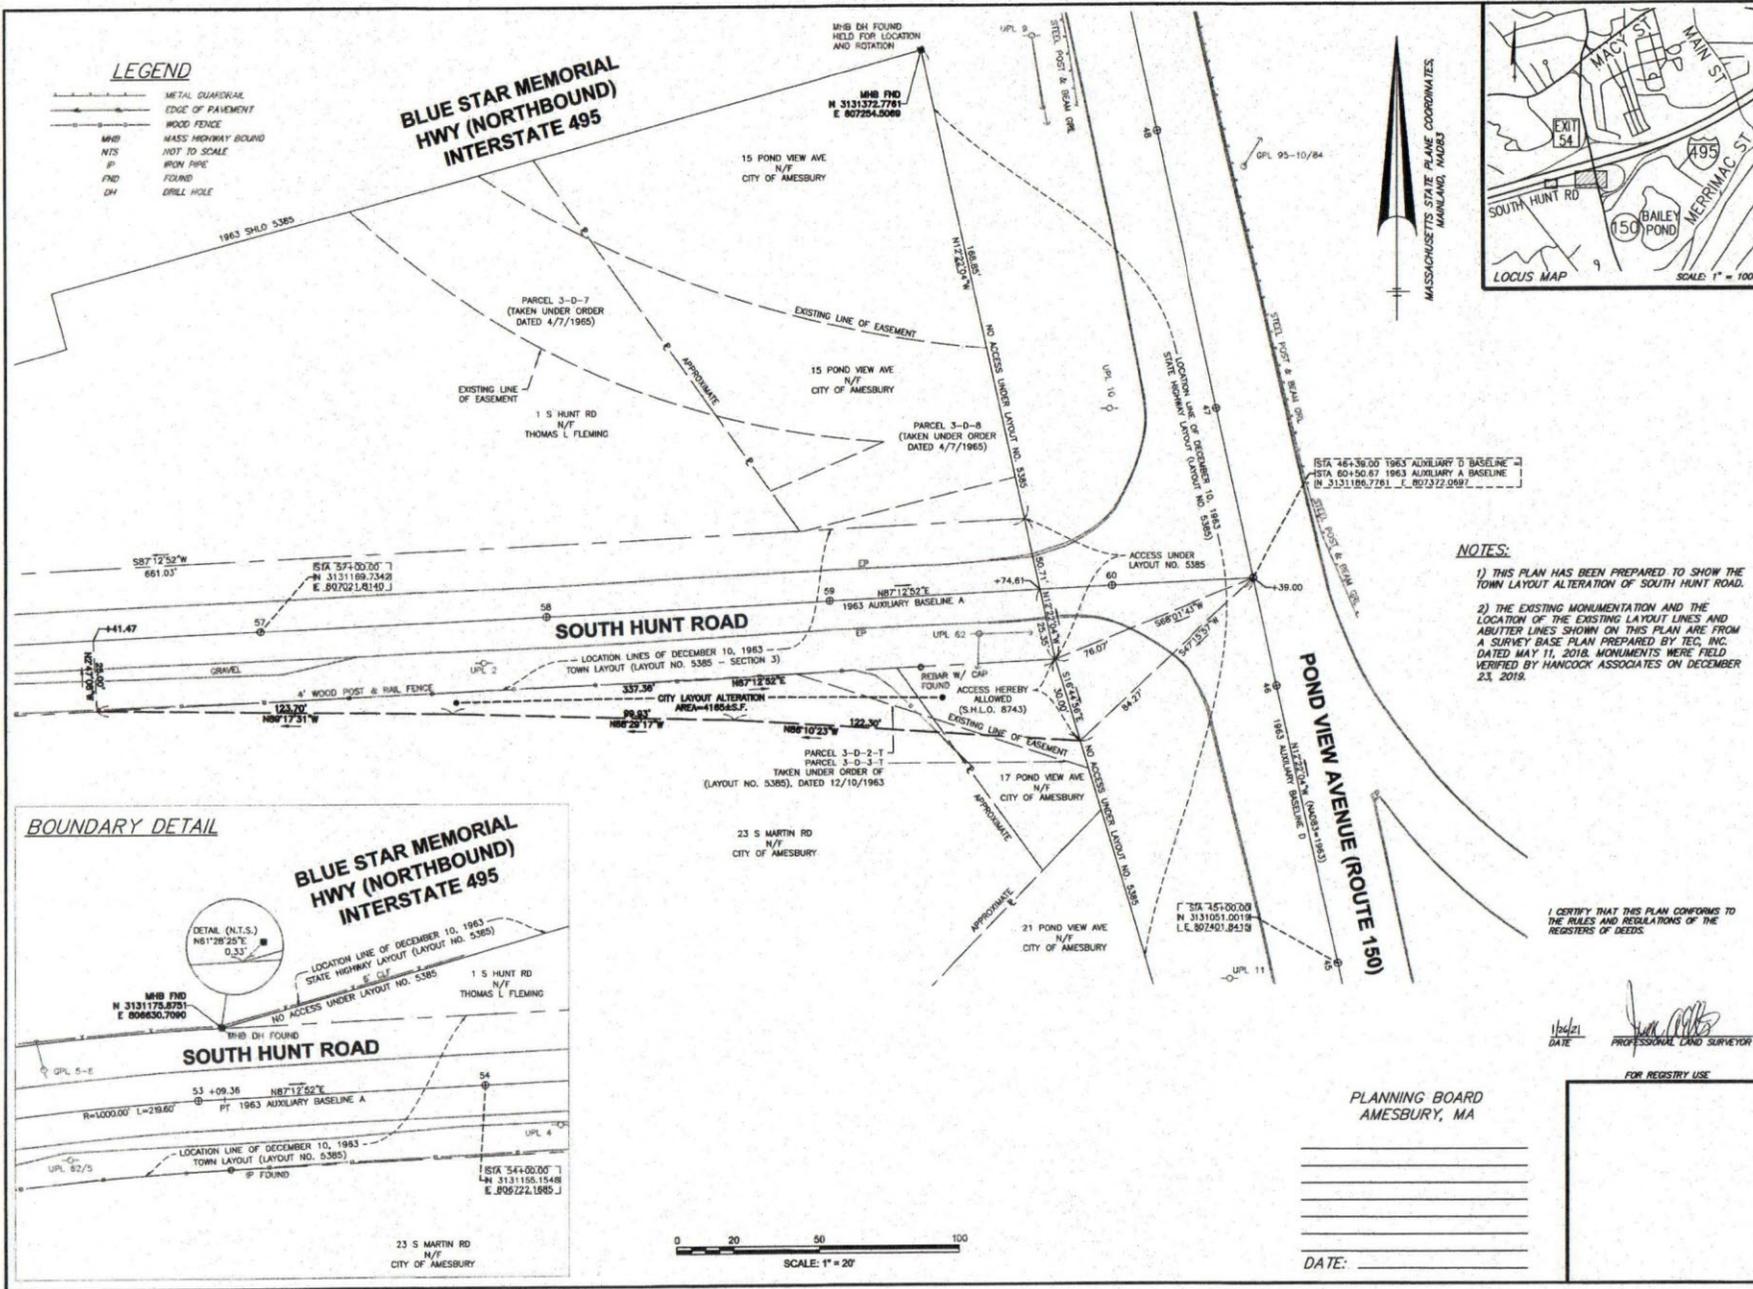

LEGEND

- METAL QUADRANT
- EDGE OF PAVEMENT
- WOOD FENCE
- MHR MASS HIGHWAY BOUNDARY
- N/S NOT TO SCALE
- IP IRON PIPE
- FND FOUND
- DH DRILL HOLE

BLUE STAR MEMORIAL HWY (NORTHBOUND) INTERSTATE 495

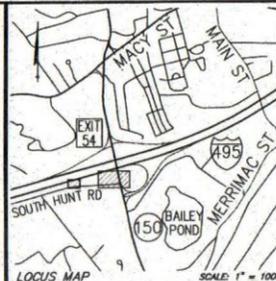

SOUTH HUNT ROAD LAYOUT ALTERATION

Amesbury, Massachusetts 01913

PREPARED FOR
TEC, INC
146 Dacomb Road
Andover, Massachusetts 01810

HANCOCK ASSOCIATES

Civil Engineers
Land Surveyors
Wetland Scientists

185 CENTRE STREET, DANVERS, MA 01923
PHONE (978) 777-3008, FAX (978) 774-7816
WWW.HANCOCKASSOCIATES.COM



- NOTES:**
- 1) THIS PLAN HAS BEEN PREPARED TO SHOW THE TOWN LAYOUT ALTERATION OF SOUTH HUNT ROAD.
 - 2) THE EXISTING MONUMENTATION AND THE LOCATION OF THE EXISTING LAYOUT LINES AND ABUTTER LINES SHOWN ON THIS PLAN ARE FROM A SURVEY BASE PLAN PREPARED BY TEC, INC. DATED MAY 11, 2018. MONUMENTS WERE FIELD VERIFIED BY HANCOCK ASSOCIATES ON DECEMBER 23, 2018.

I CERTIFY THAT THIS PLAN CONFORMS TO THE RULES AND REGULATIONS OF THE REGISTERS OF DEEDS.

DATE: 3/25/2020
DATE: 1-20
PROFESSIONAL LAND SURVEYOR

FOR REGISTRY USE

PLANNING BOARD
AMESBURY, MA

DATE: _____

NO.	APP.	DATE	ISSUE/REVISION DESCRIPTION

PLAN OF LAND IN AMESBURY, MA

PLAT 2020, 0185, 0186, 0187,